


THIS DRAWING IS FOR DESIGN CONCEPT ONLY - NOT FOR CONSTRUCTION. CONSTRUCTION DOCUMENTS MUST BE SUBMITTED TO AND APPROVED BY OWNER PRIOR TO WORK COMMENCEMENT.

THE PLANS AND FINISH SCHEDULES FOR THE REFERENCED PROJECT ARE THE SOLE INTELLECTUAL PROPERTY OF GODSHALL COMMERCIAL INTERIORS AND SHALL NOT BE USED FOR ANY OTHER PROJECT WITHOUT THE WRITTEN CONSENT OF GCI.

G
GODSHALL
COMMERCIAL
INTERIORS
 LANCASTER, PA
 717-560-9717
 gci-design@comcast.net

Proposed Renovations for:
Nichols - Bethel
United Methodist Church
 1239 Murray Rd. - Odenton, MD 21113

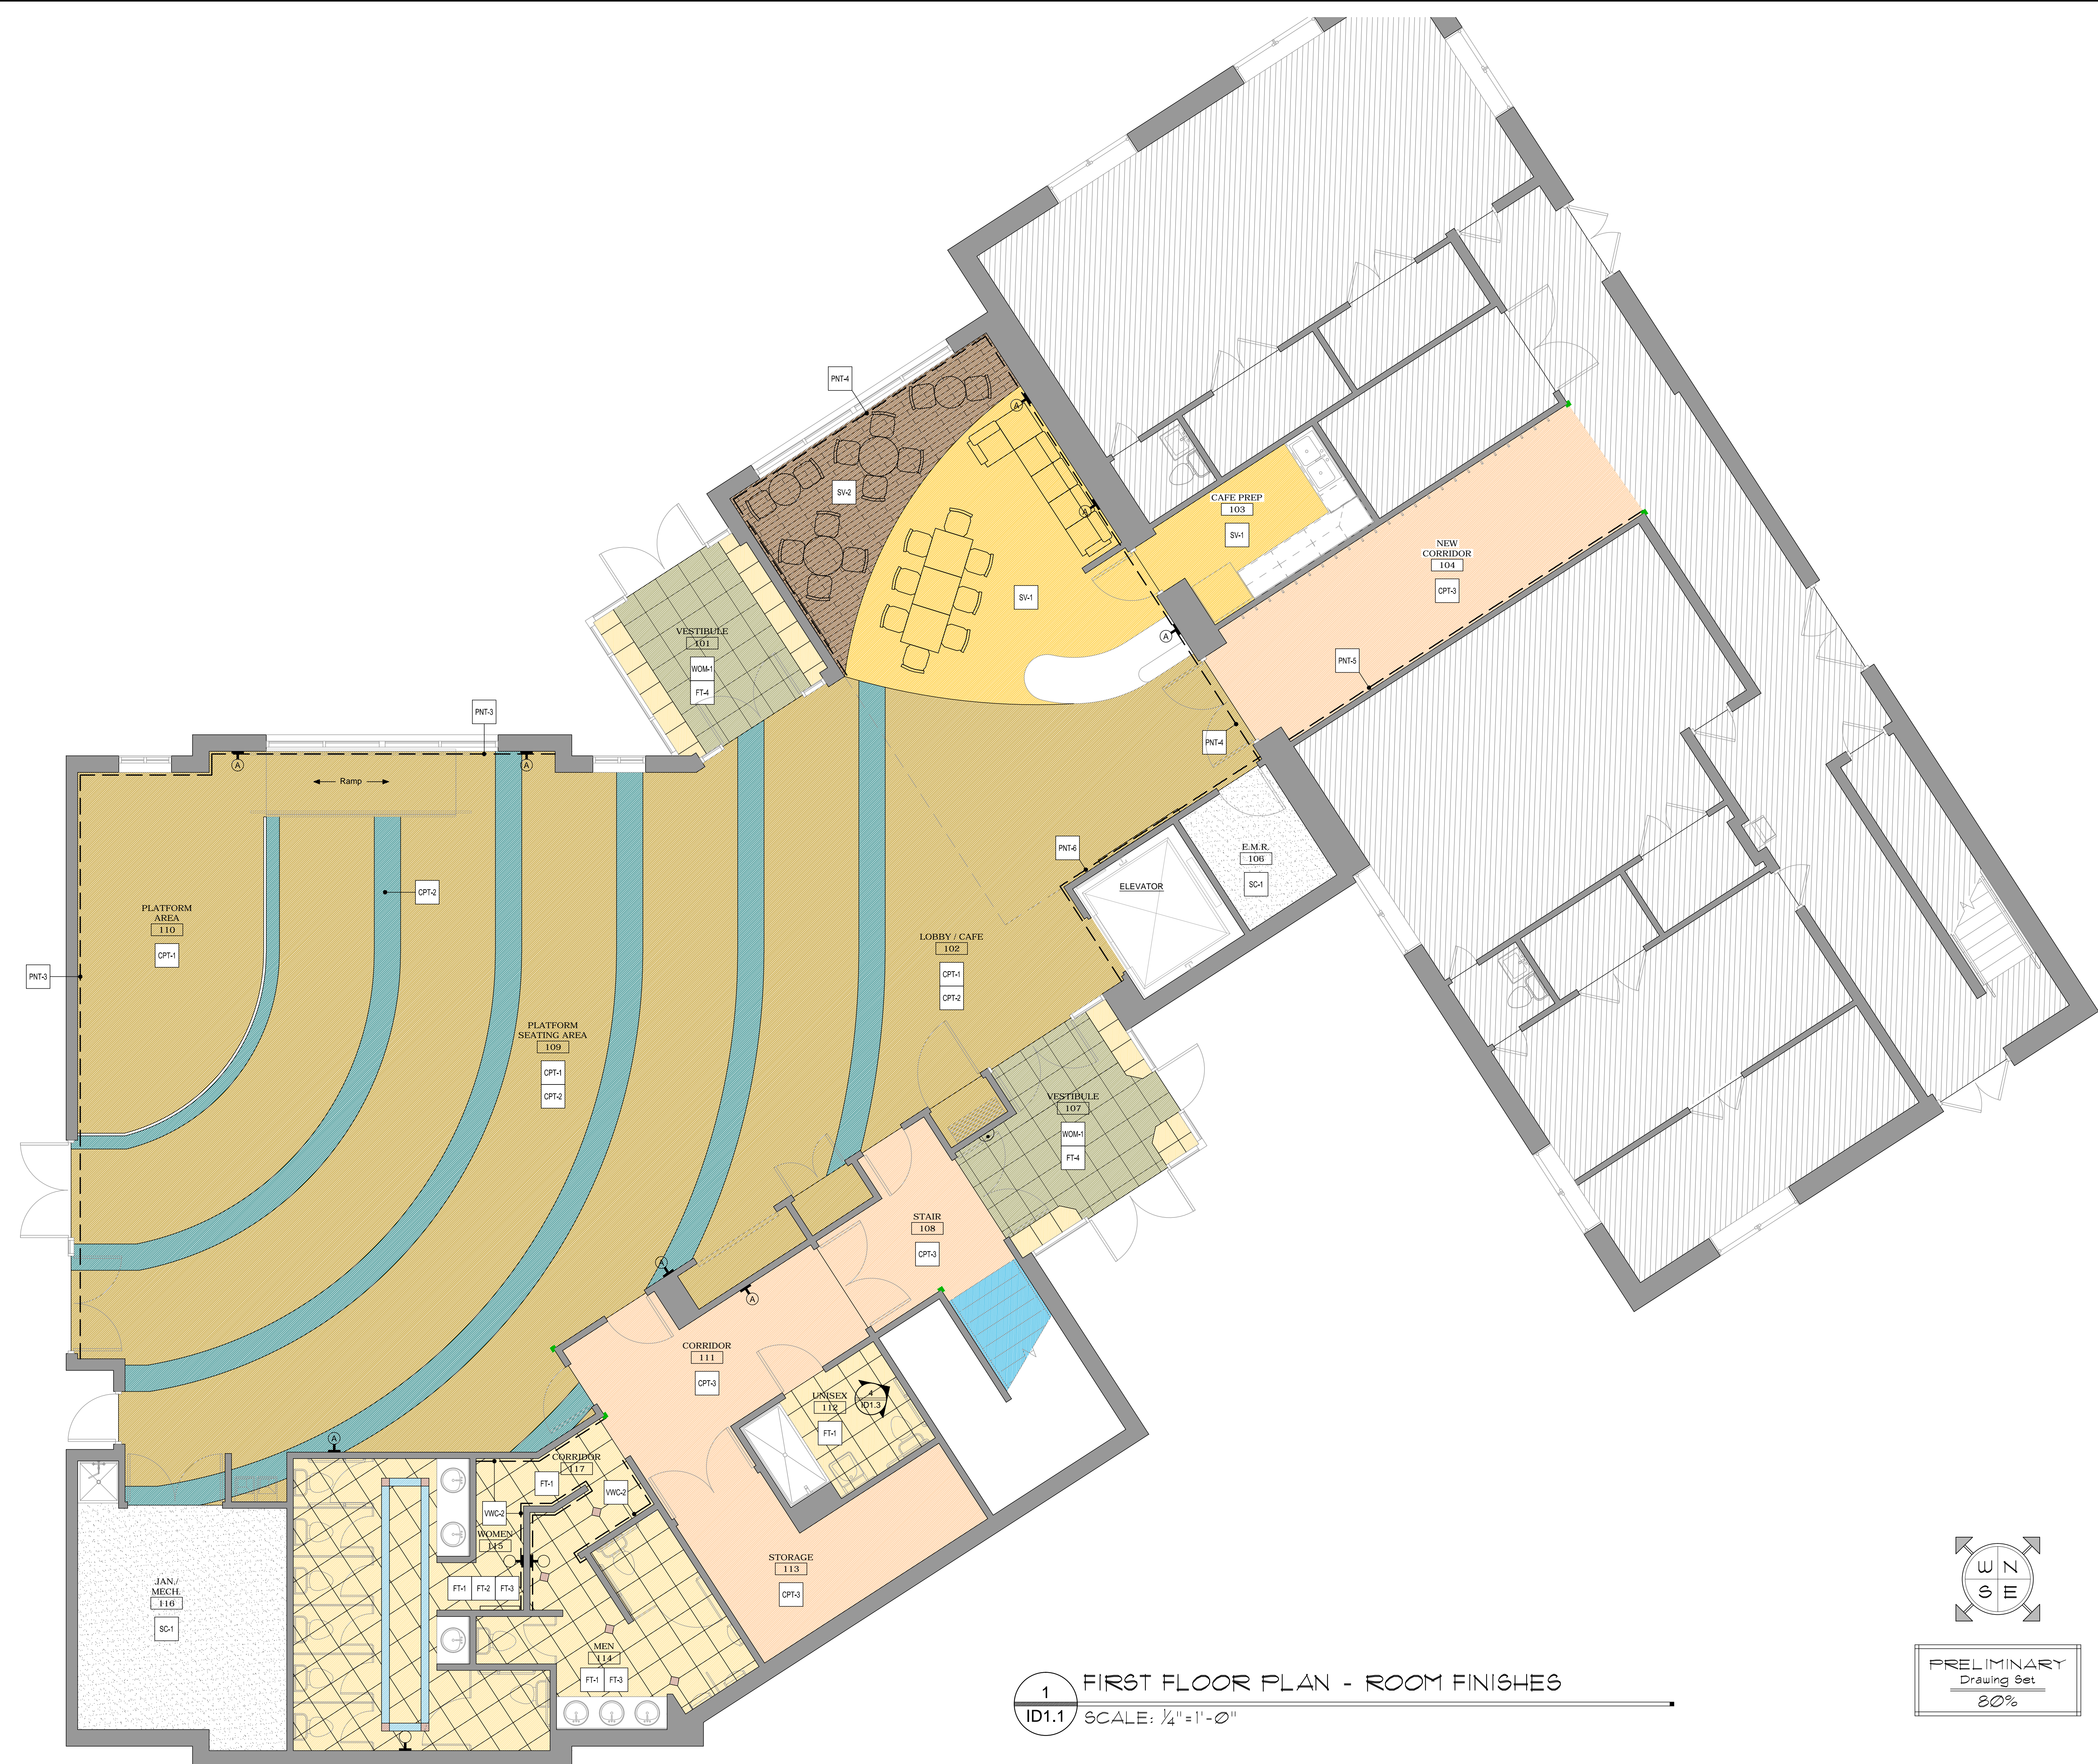

1 FIRST FLOOR PLAN - ROOM FINISHES
 ID1.1 SCALE: 1/4" = 1'-0"

PRELIMINARY
 Drawing Set
 80%

DRAIN BY:	DATE:	
N.M.	4-14-10	
CHECKED BY:		
L.G. & J.S.		
SCALE:	AS NOTED	
REVISIONS		
NO.	DATE	DESCRIPTION

FIRST
 FLOOR
 PLAN

DRAWING NO:
ID1.1