


Item No	Qty	Equipment Category	Manufacturer	Equipment Remarks
01	1	Laminated Back Counter	Custom	NEW-KEC
02	1	Dispenser, Condiment	San Jamar	NEW-KEC
03	1	Front Counter	Custom	NEW-KEC
04	1	Sink, Drop-in	Advance Tabco	NEW-KEC
05	1	Airpot Coffee Maker	Bunn-O-Matic	NEW-KEC
06	1	Coffee Grinder	Bunn-O-Matic	NEW-KEC
07	3	Airpots w/Rack	Bunn-O-Matic	NEW-KEC
08	1	Shelf, Microwave	Panasonic	NEW-KEC
09	1	Oven, Microwave	Montwac Ice	NEW-KEC
10	1	Dispenser, Ice	True Food Service	NEW-KEC
11	1	Table, Work	Advance Tabco	NEW-KEC
12	1	Refrigerator, Reach-in	Voltrath	NEW-KEC
13	1	Table, Work	Advance Tabco	NEW-KEC
14	1	Oven, Convection, Electric	InterMetro Industries	NEW-KEC
15	2	Shelving, Wire	InterMetro Industries	NEW-KEC
16	1	Wire Wall Shelf	InterMetro Industries	NEW-KEC
17	1	Sink, Scullery, 3 Compartments	Advance Tabco	NEW-KEC
18	1	Sink, Hand, Wall Mount	Advance Tabco	NEW-KEC

EQUIPMENT SCHEDULE

CLARK FOOD SERVICE EQUIPMENT

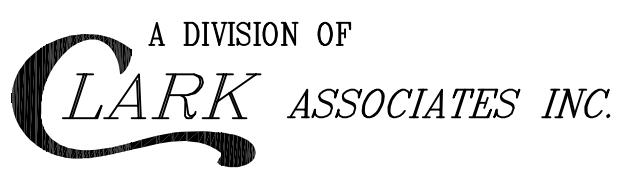

2209 OLD PHILADELPHIA PIKE LANCASTER, PA 17602 717/392-7550

Nichols-Bethel United Methodist Church  
1239 Murray Road  
Odenton, Maryland 21113

REVISIONS:
1.
2.
3.
4.

DRAWING TITLE:  
**FOOD SERVICE EQUIPMENT**  
 PROJECT:  
**CAFE PLAN**  
 DRAWN BY:  
 RICK REARDON  
 SCALE:  
 1/4" = 1'-0"  
 DATE:  
 April 08, 2010  
 SHEET 1:  
**FS-1**